

US Army Corps
of Engineers
Portland District

PUBLIC NOTICE

for PERMIT APPLICATION

Issue Date: March 18, 2003

Expiration Date: April 17, 2003

Corps of Engineers Action ID: 200200643

Oregon Division of State Lands Number: 25850-RP

30 Day Notice

Interested parties are hereby notified that an application has been received for a Department of the Army permit for certain work in waters of the United States, as described below and shown on the attached plan.

Comments: Comments on the described work should reference the U.S. Army Corps of Engineers number shown above and should reach this office no later than the above expiration date of this Public Notice to become part of the record and be considered in the decision. Comments should be mailed to the following address:

U.S. Army Corps of Engineers
ATTN: CENWP-OP-GP (Ms. Kathryn L. Harris)
P.O. Box 2946
Portland, Oregon 97208-2946

Applicant: Oregon Department of Environmental Quality
1102 Lincoln Street, Suite 210
Eugene, Oregon 97401

Location: Yaquina River, River Mile 4.6, in Section 22 of Township 11 South, Range 11 West, near Newport, Lincoln County, Oregon

Project Description: A closed clamshell dredge would be used to remove approximately 4500 cubic yards of contaminated sediment from the dock face and former marine ways. Dredging would occur in three distinct areas as indicated in Figure 3. Sediment would be transported via barge to a new upland disposal site located near McLean Point on Yaquina Bay.

Purpose: To dredge 4500 cubic yards of contaminated sediment from the Yaquina River.

Drawings: Figure 1 Site Location Map
Figure 2 Historic/Existing Sampling Plan
Figure 3 Dredge Prism
Figure 4 Cross Section A-A'
Figure 5 Temporary and Permanent Disposal Plans
Figure 6 Cross Sections B-B', C-C', and D-D'
Figure 7 Cross Section E-E'
Figure 8 Cross Section F-F' Permanent Disposal Detail

Additional Information: Additional information may be obtained from Ms. Kathryn L. Harris, Project Manager, U.S. Army Corps of Engineers at (503) 808-4387.

Authority: This permit will be issued or denied under the following:

Section 10, Rivers and Harbors Act 1899 (33 U.S.C. 403), for work in or affecting navigable waters of the United States.

Section 404, Clean Water Act (33 U.S.C. 1344), for discharge of dredged or fill material into waters of the United States.

Special Conditions: The requested permit, if issued, shall be subject to conditions necessary to minimize negative impacts to the aquatic resources.

Water Quality Certification: A permit for the described work will not be issued until certification, as required under Section 401 of the Clean Water Act (P.L. 95-217), has been received or is waived from the certifying state. Attached is the state's notice advertising the request for certification.

Section 404(b)(1) Evaluation: The impact of the activity on the public interest will be evaluated in accordance with the Environmental Protection Agency guidelines pursuant to Section 404(b)(1) of the Clean Water Act.

Coastal Zone Management Act Certification: A permit for the described work will not be issued until the state has concurred with the applicant's certification that the described activity affecting land or water uses in the Coastal Zone complies with the State Coastal Zone Management Program. Section 307(c)(3) of the Coastal Zone Management Act of 1972, as amended by 16 U.S.C. 1456(c)(3) requires the applicant to provide a Certification of Consistency statement. If the state fails to concur or object to the certification statement within six months, state concurrence shall be conclusively presumed. Attached to this Public Notice is a notice of application for Certification of Consistency with the State's Coastal Zone Management Program.

Public Hearing: Any person may request, in writing, within the comment period specified in this notice, that a public hearing be held to consider this application. Requests for public hearings shall state, with particularity, the reasons for holding a public hearing.

Endangered Species: Preliminary determinations indicate that the proposed activity may affect an endangered or threatened species or its critical habitat. Consultation under Section 7 of the Endangered Species Act of 1973 (87 Stat. 844) will be initiated. A permit for the proposed activity will not be issued until the consultation process is completed.


Cultural Resources: The described activity is not located on property registered or eligible for registration in the latest published version of the National Register of Historic Places. This notice has been provided to the State Historic Preservation Office.

Evaluation: The decision whether to issue a permit will be based on an evaluation of the probable impact including cumulative impacts of the described activity on the public interest. That decision will reflect the national concern for both protection and utilization of important resources. The benefit, which reasonably may be expected to accrue from the described activity, must be balanced against its reasonably foreseeable detriments. All factors, which may be relevant to the described activity will be considered including the cumulative effects thereof; among those are conservation, economics, aesthetics, general environmental concerns, wetlands, historic properties, fish and wildlife values, flood hazards, floodplain values, land use, navigation, shoreline erosion and accretion, recreation, water supply and conservation, water quality, energy needs, safety, food and fiber production, mineral needs, consideration of property ownership and, in general, the needs and welfare of the people.

The Corps of Engineers is soliciting comments from the public; Federal, state, and local agencies and officials; Indian Tribes; and other interested parties in order to consider and evaluate the impacts of this proposed activity. Any comments received will be considered by the Corps of Engineers to determine whether to issue, modify, condition or deny a permit for this proposal. To make this decision, comments are used to assess impacts on endangered species, historic properties, water quality, general environmental effects, and the other public interest factors listed above. Comments are used in the preparation of an Environmental Assessment and/or an Environmental Impact Statement pursuant to the National Environmental Policy Act. Comments are also used to determine the need for a public hearing and to determine the overall public interest of the proposed activity.

Additional Requirements: State law requires that leases, easements, or permits be obtained for certain works or activity in the described waters. These State requirements must be met, where applicable, and a Department of the Army permit must be obtained before any work within the applicable Statutory Authority, previously indicated, may be accomplished. Other local governmental agencies may also have ordinances or requirements, which must be satisfied before the work is accomplished.

*Hoy's Marine - Section 22, Township 11 South, Range 11 West
Newport, Oregon*

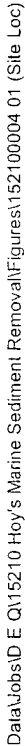


0 2,000 4,000



15210/Task 4
Figure 1

Encl 1

Historic/Existing Sampling Plan
Hoy's Marine - Section 22, Township 11 South, Range 11 West
Newport, Oregon

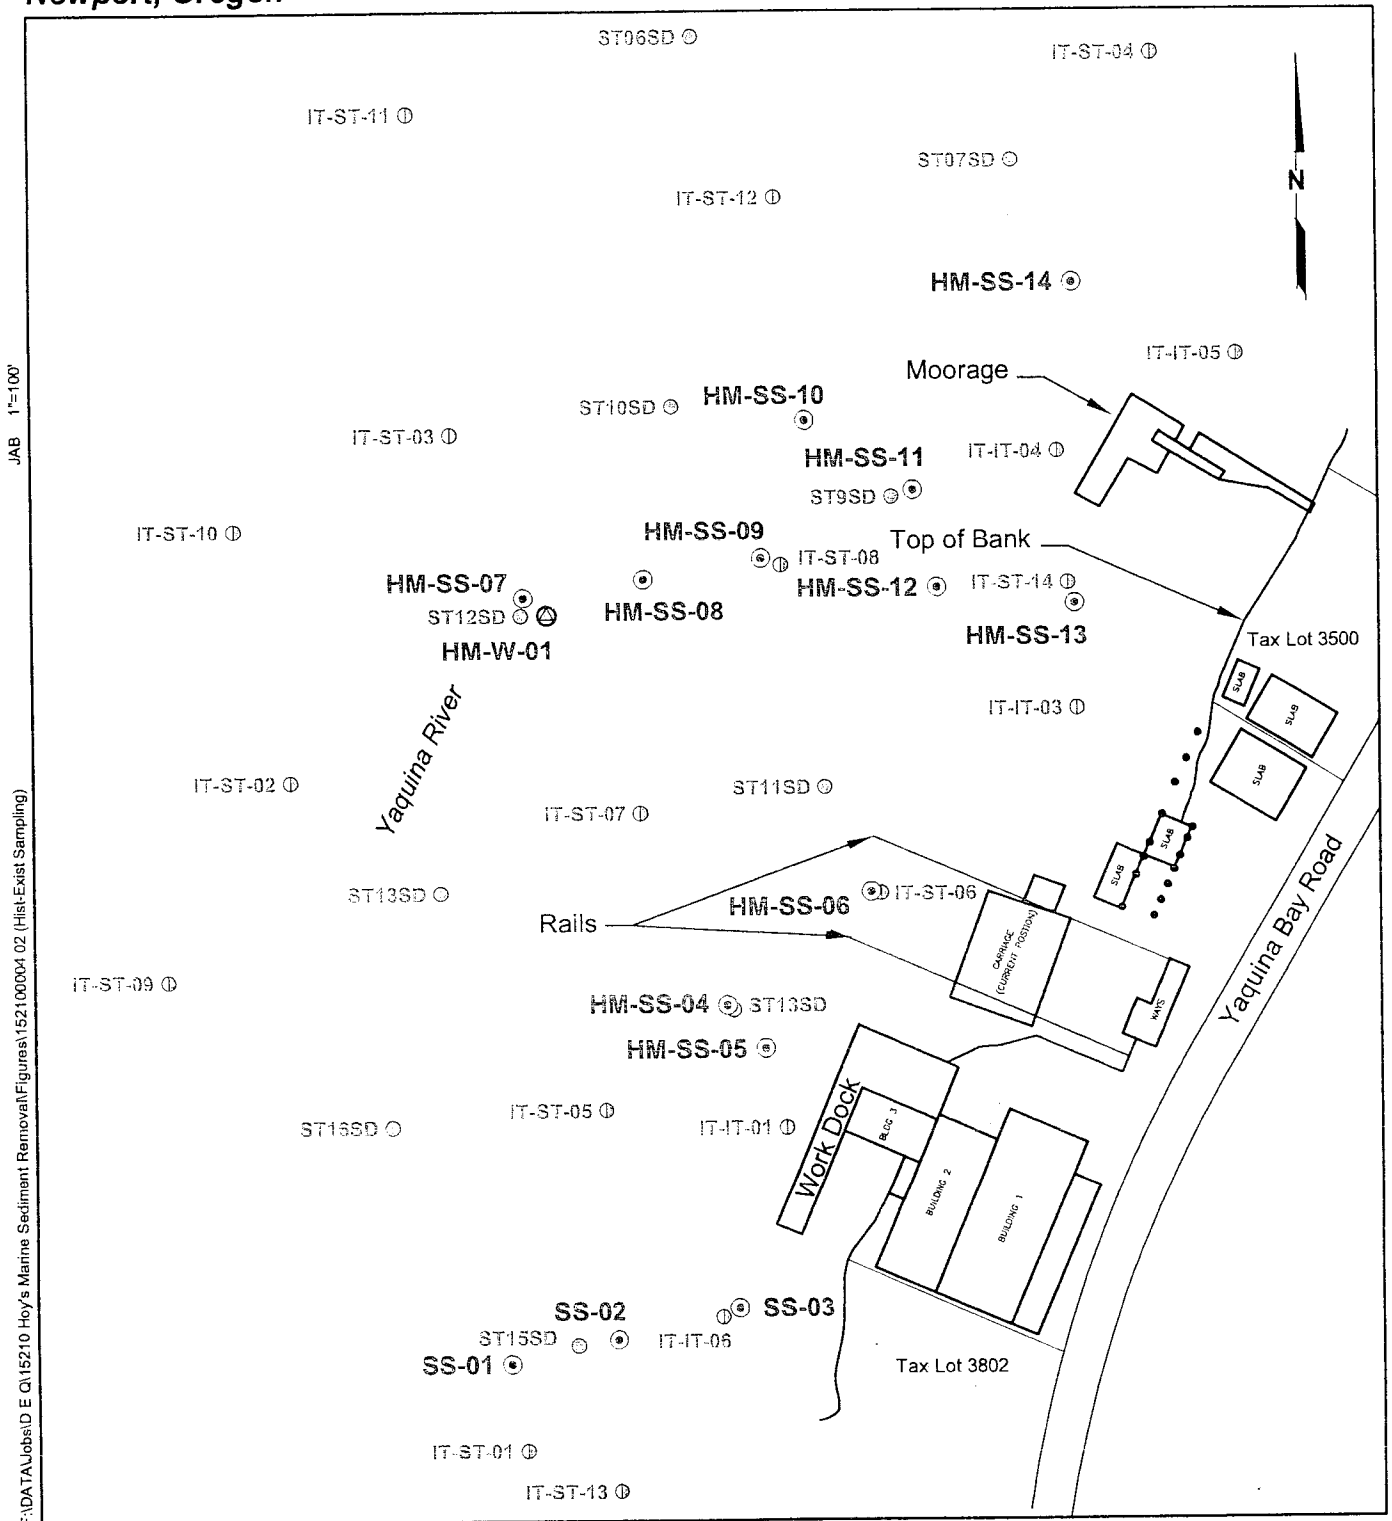

Note: Base map prepared from an AutoCAD file provided by IT Corporation, dated 2/01.

Legend:


- IT-ST-01 ⊕ IT Sediment Sample Location and Number (9/00)
- ST10SD ⊙ EPA Sediment Sample Location and Number (7/99)
- HM-SS-01 ⊙ Hart Crowser Sediment Sample Location and Number (5/02)
- HM-W-01 ⊙ Hart Crowser Water Sample Location and Number (5/02)

0 100 200
 Approximate Scale in Feet

Dredge Prism

Hoy's Marine - Section 22, Township 11 South, Range 11 West

Newport, Oregon

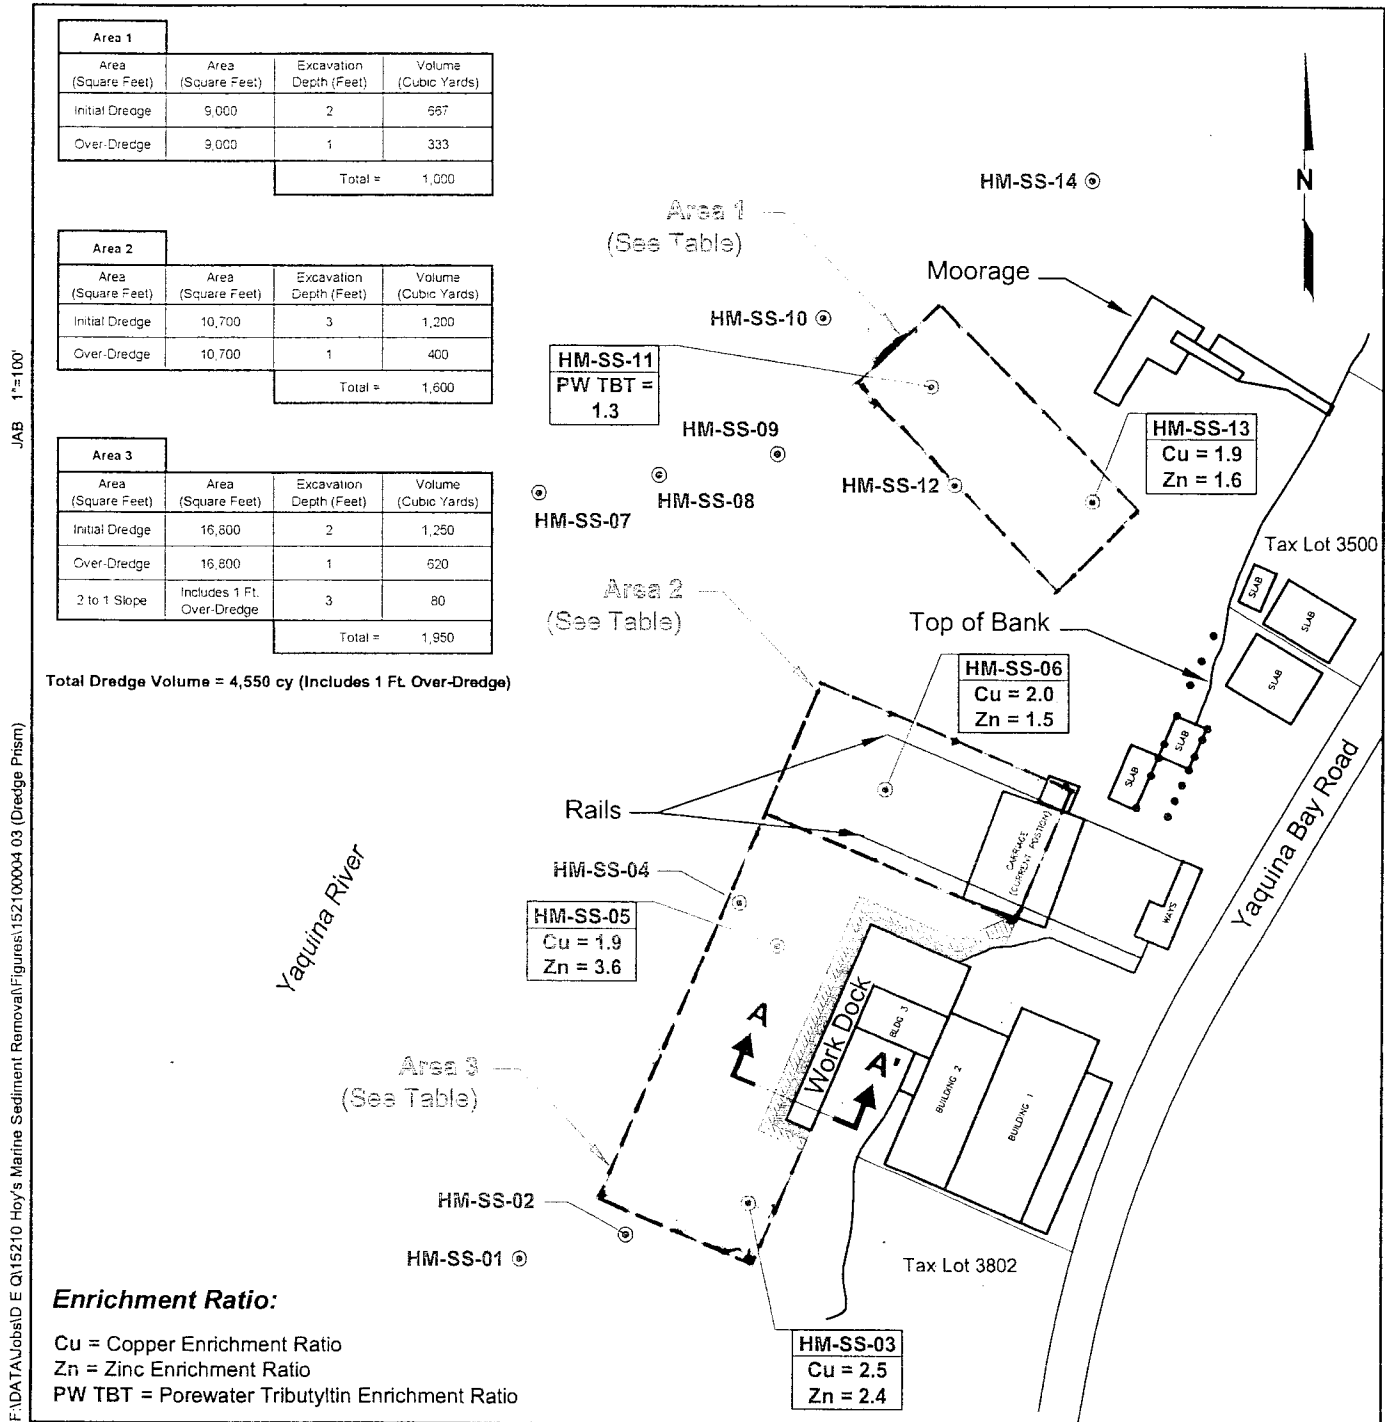

Legend:

HM-SS-01 ● Hart Crowser Sediment Sample Location and Number (5/02)



5 Ft. Dredge Buffer Zone



Dredge 3 Ft. Plus 1 Ft. Over-Dredge



Dredge 2 Ft. Plus 1 Ft. Over-Dredge



2 to 1 Slope

0 100 200

Approximate Scale in Feet




HARTCROWSER

15210/Task 4

6/02

Figure 3

Cross Section A-A
Hoy's Marine - Section 24, Township 11 South, Range 11 West
Newport, Oregon

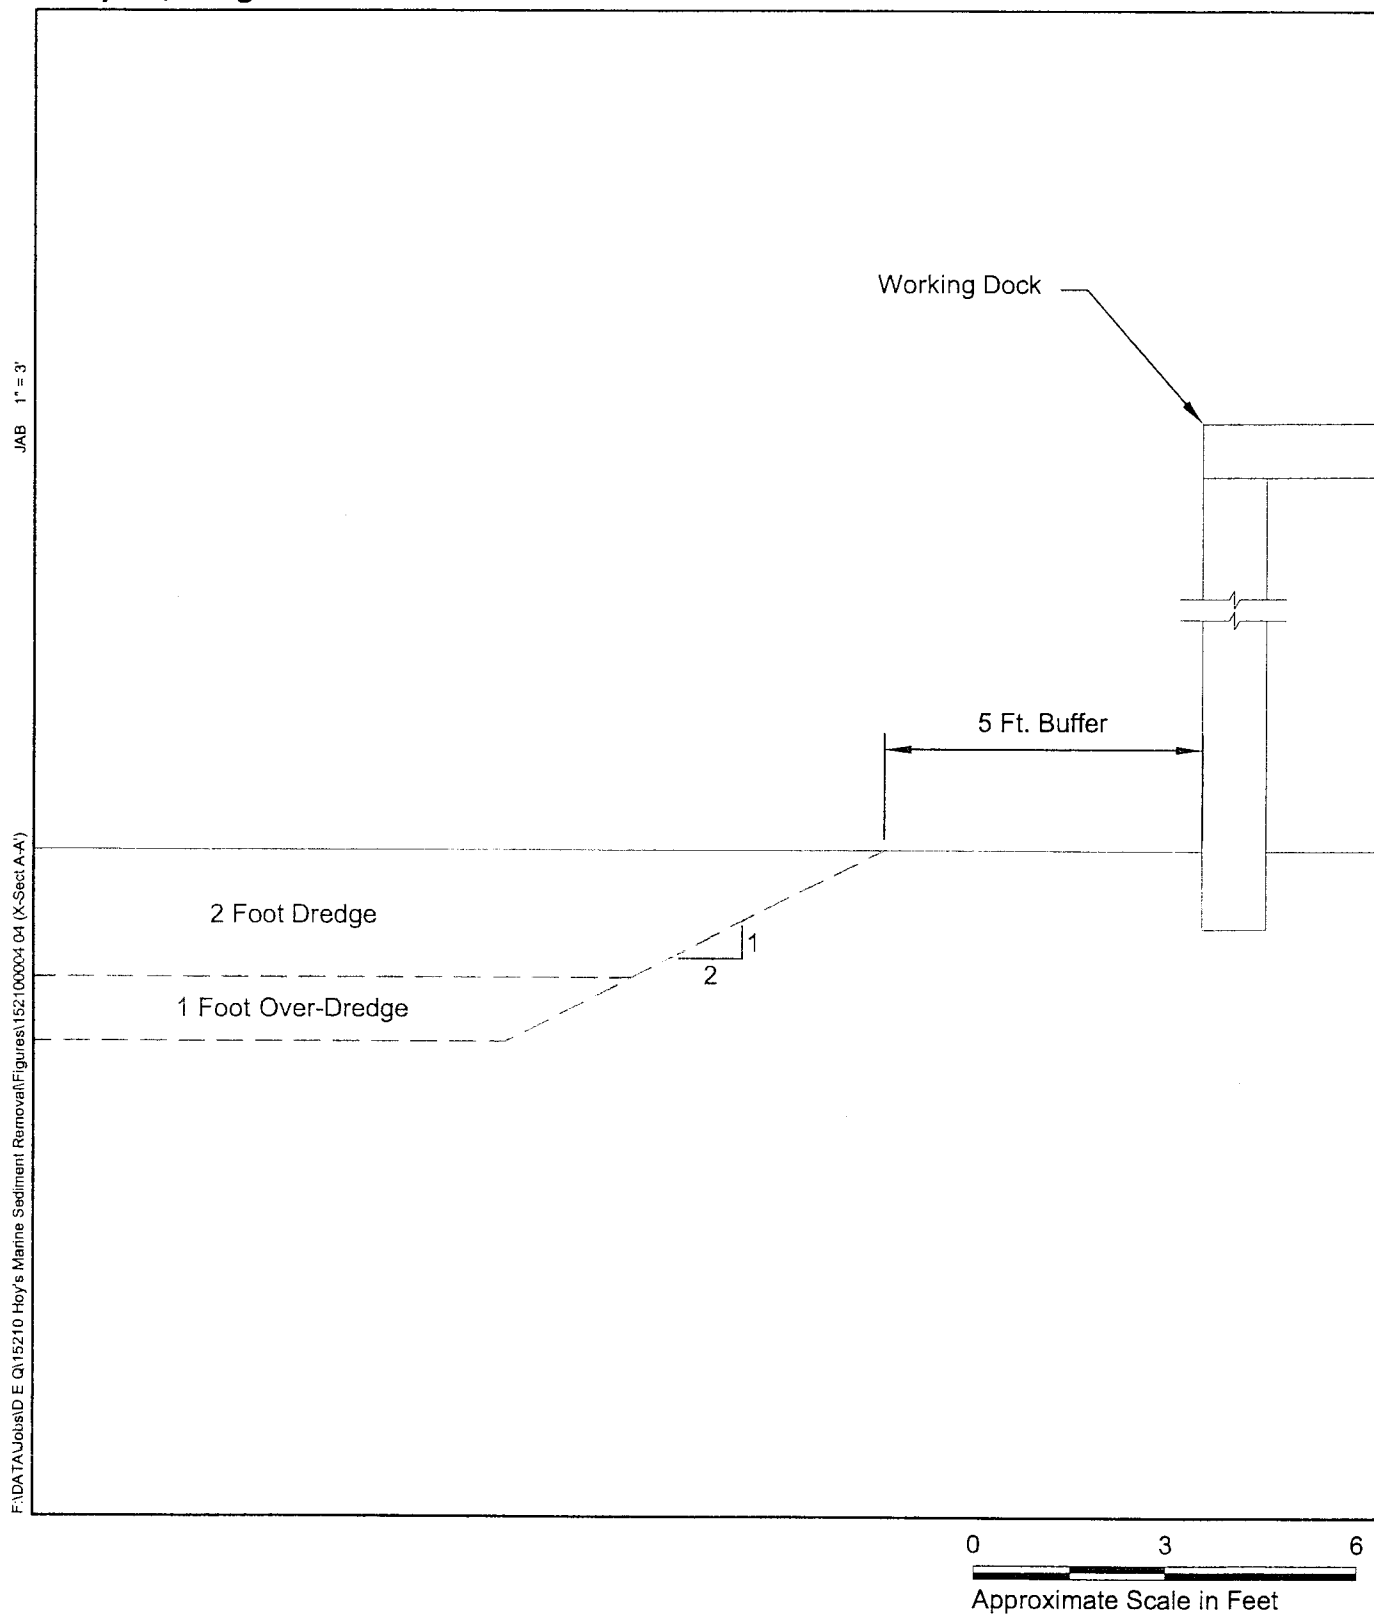

F:\DATA\Jobs\ID E Q\15210 Hoy's Marine Sediment Removal\Figures\152100004 04 (X-Sect A-A)




HARTCROWSER

15210/Task 4


6/02

Figure 4

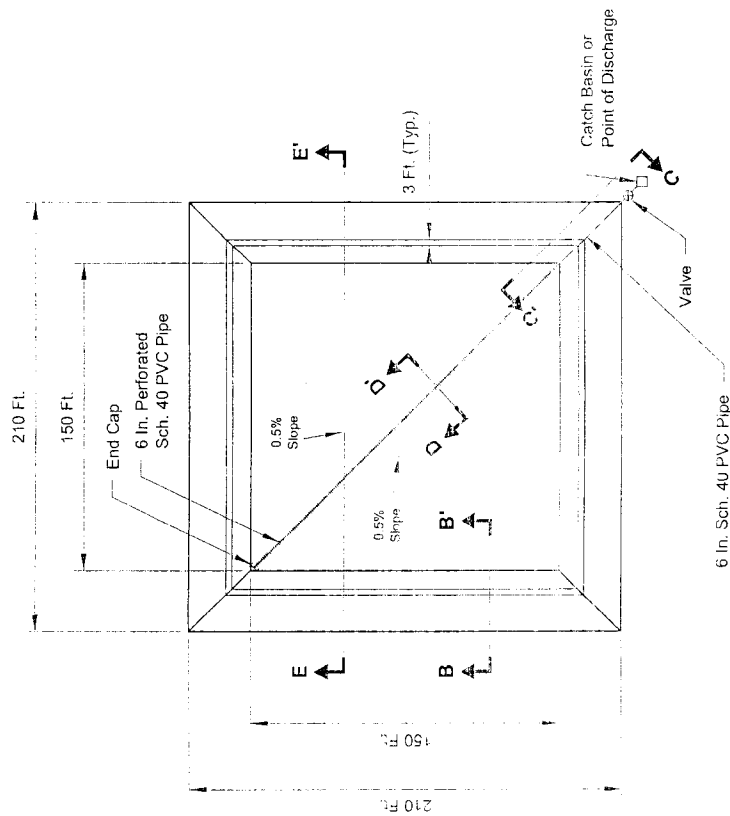

Temporary Sediment Disposal Berm

Not To Scale

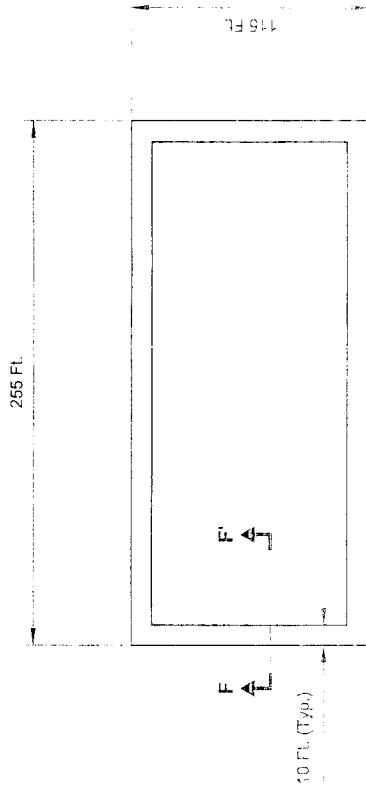


Permanent Sediment Disposal Area

Not To Scale



Cross Section B-B', C-C', and D-D': Temporary Containment Cell
Hoy's Marine - Section 22, Township 11 South, Range 11 West
Newport, Oregon

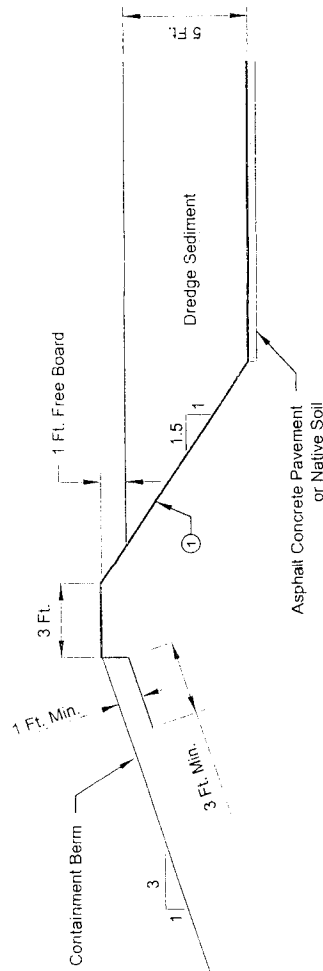


Cross Section B-B': Berm/Liner Detail

Not To Scale


Notes:

- ① Use 12 mil. reinforced polyethylene sheeting.
- ② Nonwoven polypropylene geotextile. Liner to be draped over rock/pipe for full length of pipe.

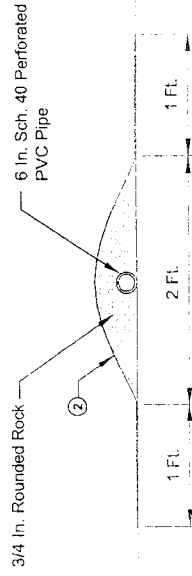

Cross Section D-D': Perforated Pipe Detail

Not To Scale

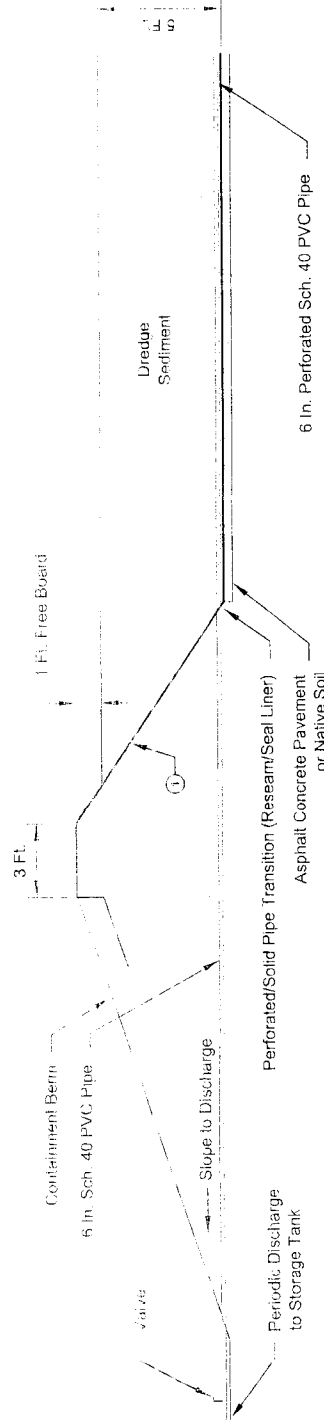

Cross Section C-C': Discharge Pipe Detail

Not To Scale




HARTCROWSER

15210/Task 4

6/02

Figure 6

Cross Section E-E: Temporary Containment Cell in Detail
Hoy's Marine - Section 22, Township 11 South, Range 11 West
Newport, Oregon

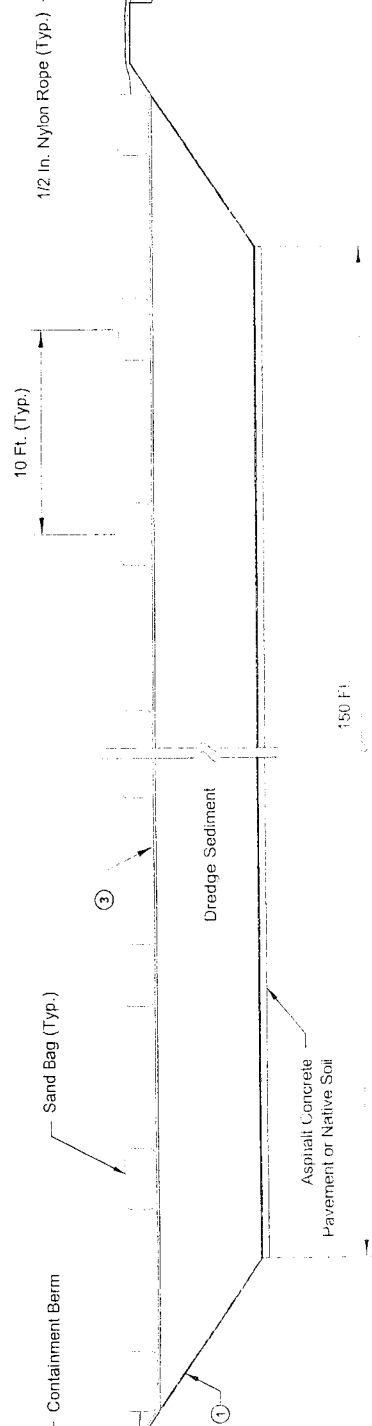

Not To Scale

Note:

- ③ 10 Mil. Polyethylene Liner.



HARTCROWSER

15210/Task 4


6/02

Figure 7

Cross Section F-F' - Permanent Disposal Detail
Hoy's Marine - Section 2A, Township 11 South, Range 11 West
Newport, Oregon

JAB 1" = 5'

F:\DATA\Jobs\15210 Hoy's Marine Sediment Removal\Figures\152100004 08 (X-Sect H-H')

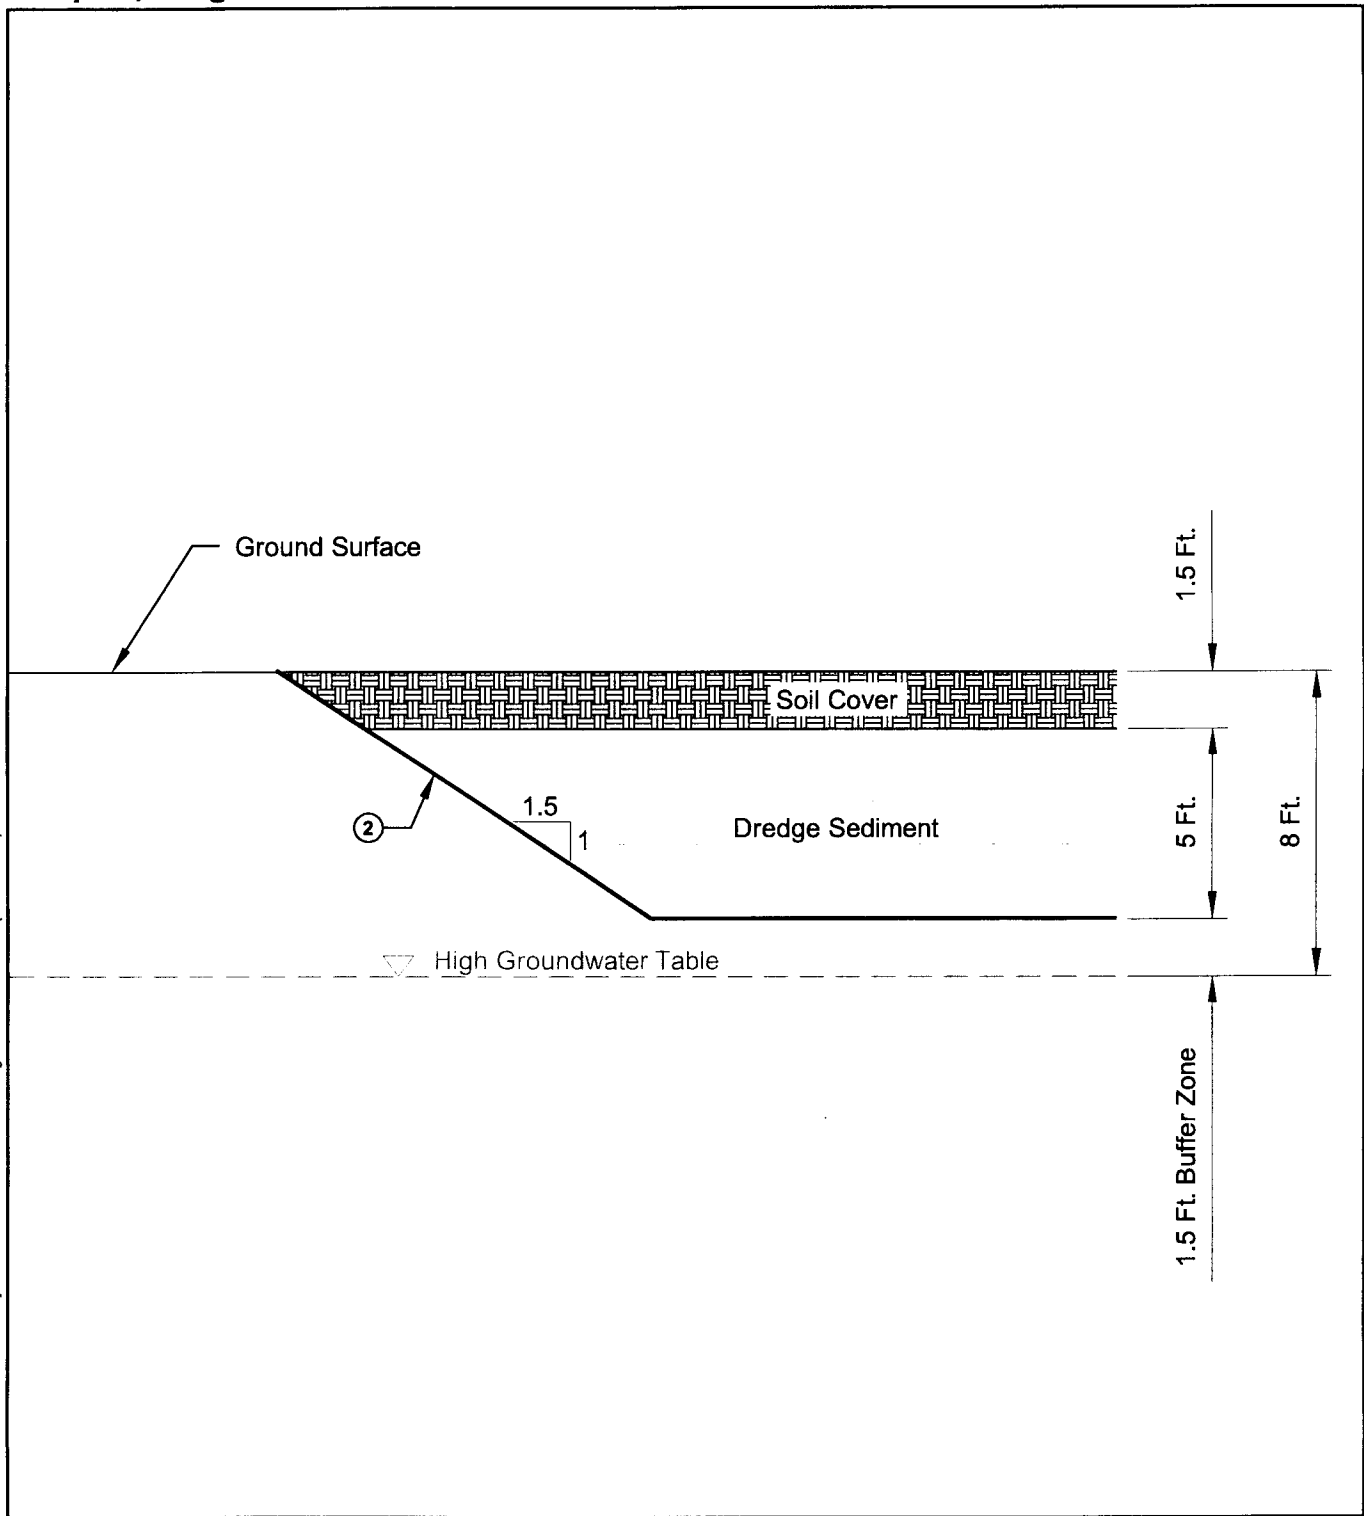

Not To Scale

PUBLIC NOTICE
Oregon Department of Environmental Quality
Water Quality 401 Certification

Corps of Engineers Action ID Number: 200200643
Oregon Division of State Lands Number: 25850-RP

Notice Issued: March 18, 2003
Written Comments Due: April 17, 2003

WHO IS THE APPLICANT: Oregon Department of Environmental Quality

LOCATION OF CERTIFICATION ACTIVITY: See attached U.S. Army Corps of Engineers public notice.

WHAT IS PROPOSED: See attached U.S. Army Corps of Engineers public notice on the proposed project.

NEED FOR CERTIFICATION: Section 401 of the Federal Clean Water Act requires applicants for Federal permits or licenses to provide the Federal agency a water quality certification from the State of Oregon if the proposed activity may result in a discharge to surface waters.

DESCRIPTION OF DISCHARGES: See attached U.S. Army Corps of Engineers public notice on the proposed project .

WHERE TO FIND DOCUMENTS: Documents and related material are available for examination and copying at Oregon Department of Environmental Quality, Water Quality Division, 811 S.W. 6th Avenue, Portland, Oregon 97204.

While not required, scheduling an appointment will ensure documents are readily accessible during your visit. To schedule an appointment please call Alice Kavajecz at (503) 229-6962.

Any questions on the proposed certification may be addressed to the 401 Program Coordinator, (503) 229-5845 or toll free within Oregon at 1-800-452-4011. People with hearing impairments may call DEQ's TTY at (503) 229-6993.

PUBLIC PARTICIPATION:

Public Hearing: Oregon Administrative Rule (OAR) 340-48-0020 (6) states that "The Director shall provide an opportunity for the applicant, any affected state, or any interested agency, person, or group of persons to request or petition for a public hearing with respect to certification applications. If the Director determines that new information may be produced thereby, a public hearing will be held prior to the Director's final determination. Instances of doubt shall be resolved in favor of holding the hearing. There shall be public notice of such a hearing."

Written comments:

Written comments on the proposed certification must be received at the Oregon Department of Environmental Quality by 5 p.m. on (full date). Written comments should be mailed to Oregon Department of Environmental Quality, Attn: 401 Program Coordinator, 811 S.W. 6th Avenue, Portland, Oregon 97204. ***People wishing to send written comments via e-mail should be aware that if there is a delay between servers or if a server is not functioning properly, e-mails may not be received prior to the close of the public comment period.*** People wishing to send comments via e-mail should send them in Microsoft Word (through version 7.0), WordPerfect (through version 6.x) or plain text format. Otherwise, due to conversion difficulties, DEQ recommends that comments be sent in hard copy.

WHAT HAPPENS NEXT: DEQ will review and consider all comments received during the public comment period. Following this review, the permit may be issued as proposed, modified, or denied. You will be notified of DEQ's final decision if you present either oral or written comments during the comment period. Otherwise, if you wish to receive notification, please call or write DEQ at the above address.

ACCESSIBILITY INFORMATION: This publication is available in alternate format (e.g. large print, Braille) upon request. Please contact DEQ Public Affairs at (503) 229-5766 or toll free within Oregon at 1-800-452-4011 to request an alternate format. People with a hearing impairment can receive help by calling DEQ's TTY at (503) 229-6993.

PUBLIC NOTICE
OREGON COASTAL MANAGEMENT PROGRAM
CONSISTENCY CERTIFICATION

Date: March 18, 2003

Corps of Engineers Action ID Number: 200200643
Oregon Division of State Lands Number: 25850-RP

Notification

For projects subject to coastal zone review, notice is hereby given that the project is being reviewed by the Department of Land Conservation and Development (DLCD) as provided in Section 307(c) of the Coastal Zone Management Act. The applicant believes that the activities described in the attached materials would comply with and be conducted in a manner consistent with the Oregon Coastal Management Program. Project information can be made available for inspection at DLCD's Salem office.

DLCD is hereby soliciting public comments on the proposed project's consistency with the Oregon Coastal Management Program. Written comments may be submitted to DLCD, 635 Capital St. NE, Suite 200, Salem, OR 97301-2540, attention consistency review specialist. Any comments must be received by DLCD on or before the comment deadline listed in the federal notice. For further information, you may call DLCD at (503) 373-0050, ext. 250.

REVIEW CRITERIA

Comments should address consistency with the applicable elements of the Oregon Coastal Management Program. These elements include:

- Acknowledged Local Comprehensive Plans & Implementing Ordinances
- Statewide Planning Goals
- Applicable State Authorities (e.g. Removal-Fill Law and Oregon Water Quality Standards)

INCONSISTENT?

If you believe this project is inconsistent with the Oregon Coastal Management Program, your comments to DLCD should explain why you believe the project is inconsistent and should identify the Oregon Coastal Management Program element(s) in question. You should also describe how the project could be modified, if possible, to make it consistent with the Oregon Coastal Management Program